


SECTION "A-A"

NOTE:
SEE DRAWING W-2C FOR
NOTES AND DIMENSIONS.

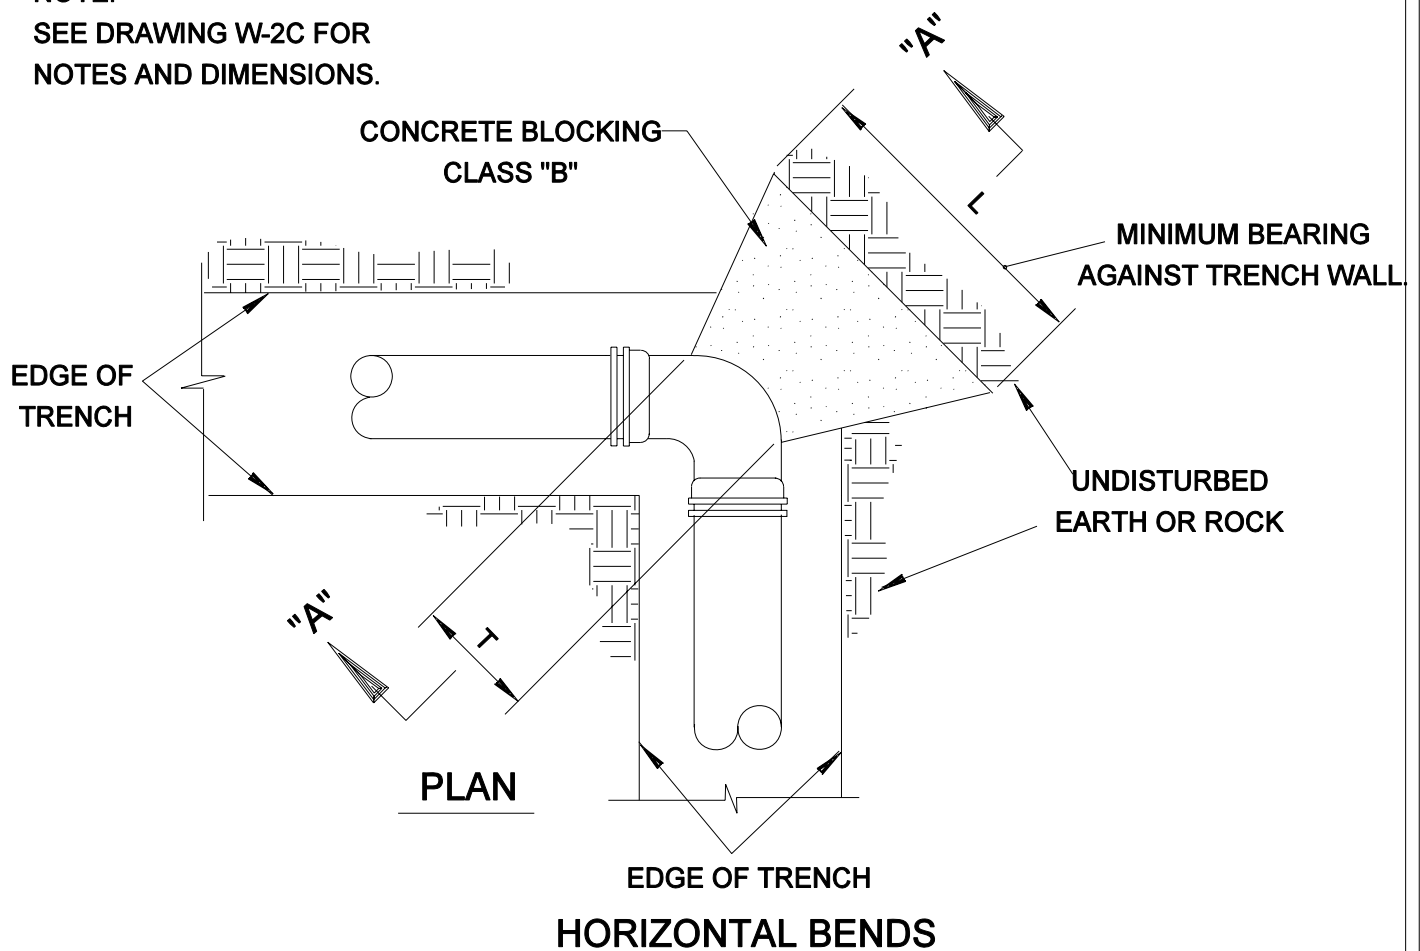

DRAWING NOT TO SCALE

MAY 27, 1994

DRAWN BY: A.H.W.F.
APPROVED BY: K.N.H.

**CONCRETE
THRUST BLOCKING**
DRAWING 1 OF 3

STANDARD
DRAWING NO.

S - 42A

MURFREESBORO WATER & SEWER DEPARTMENT